








**LEGEND**

-  MONITORING WELL
-  MUNDELL BORING
-  HISTORIC SOIL BORING OR TEST PIT

 PROPOSED LIMIT OF THE METAL DETECTION SURVEY


 SURVEYING SOLUTIONS 2009 SURVEY BOUNDARY

 STERLING SURVEY BOUNDARY

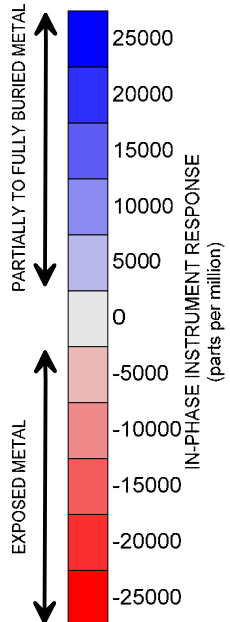

**Notes:**

Site base map provided by The Sterling Company with 0.01 ft. accuracy verification by Surveying Solutions, LLC.

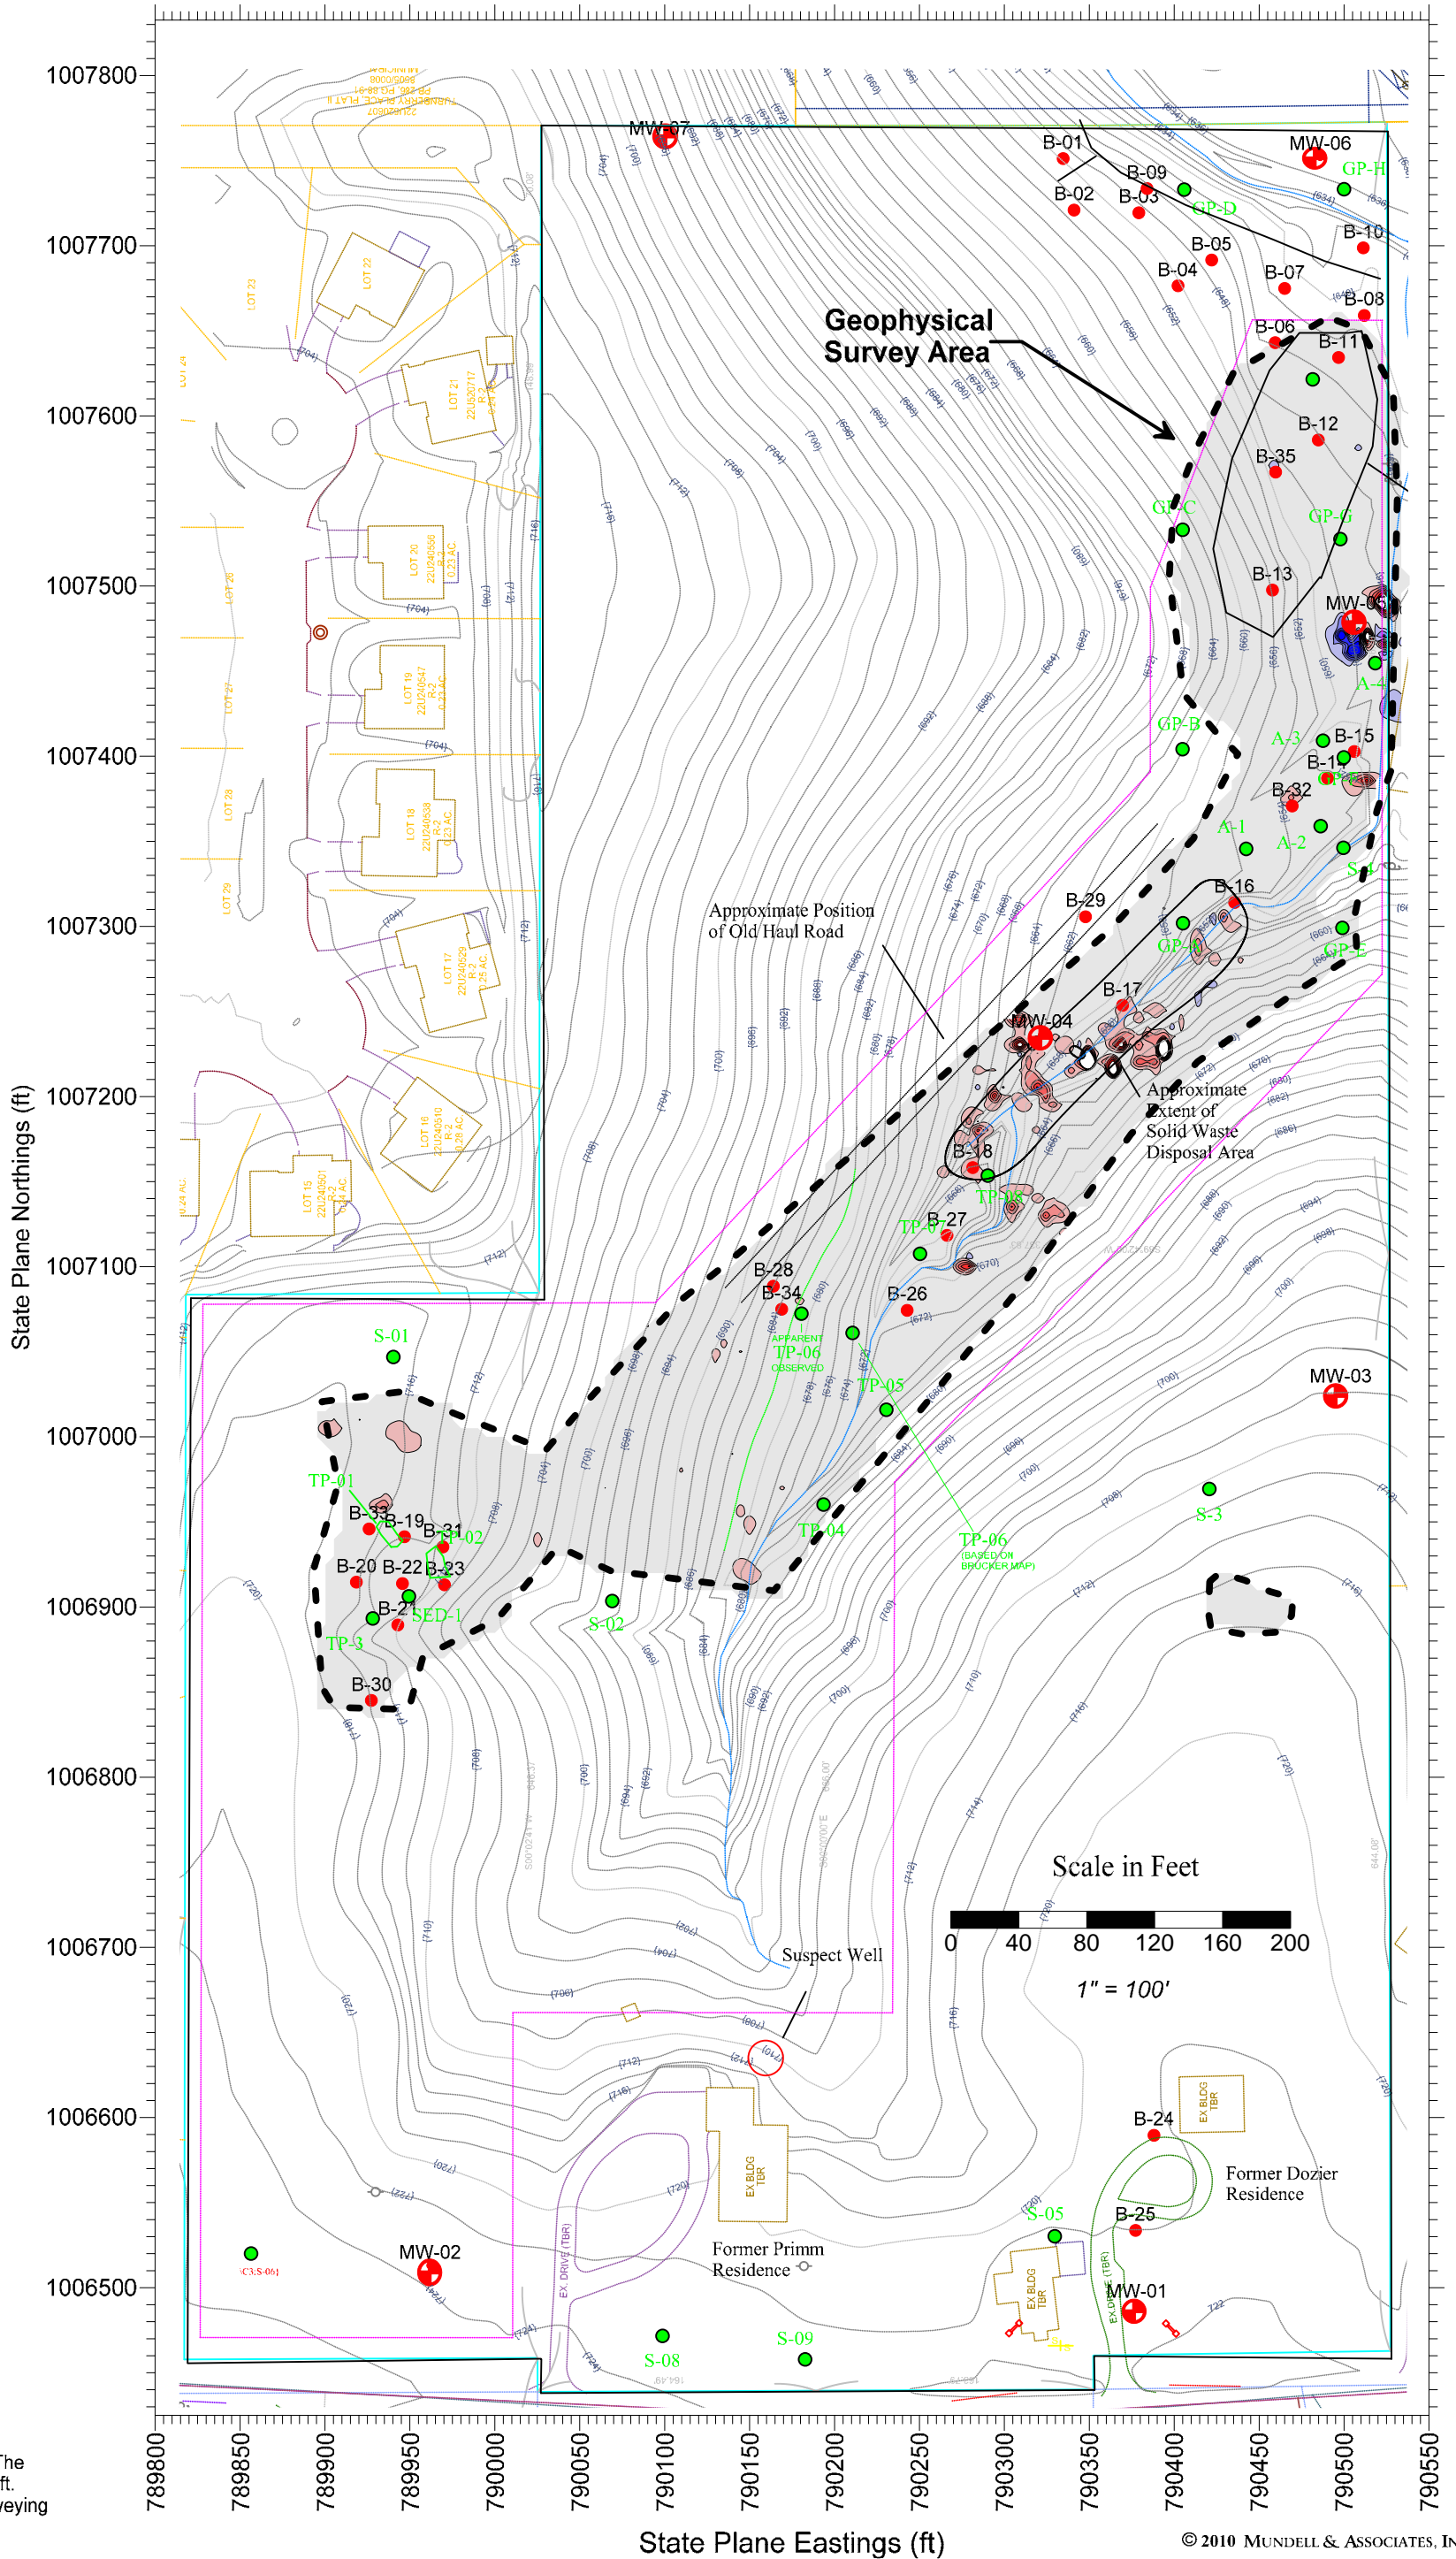

© 2010 MUNDELL & ASSOCIATES, INC



110 South Downey Avenue  
Indianapolis, Indiana 46219  
317-630-9060, fax 317-630-9065  
www.MundellAssociates.com

PROJECT NO.: M08044	FILE NO.: M08044 Figs.srf
DRAWING: FIG 7	PLOT SIZE: 11"x17"
DRAFTED BY: PEC	DATE: 2/17/10
CHECKED BY: GJH	DATE: 2/17/10
APPROVED BY: JAM	DATE: 2/17/10

**IN-PHASE INSTRUMENT RESPONSE (47 kHz)**  
PROPOSED STRECKER FORREST DEVELOPMENT SITE  
WILDWOOD, MISSOURI

**FIGURE**  
**7**